


潰地平面図

S=1/500

潰地箇所

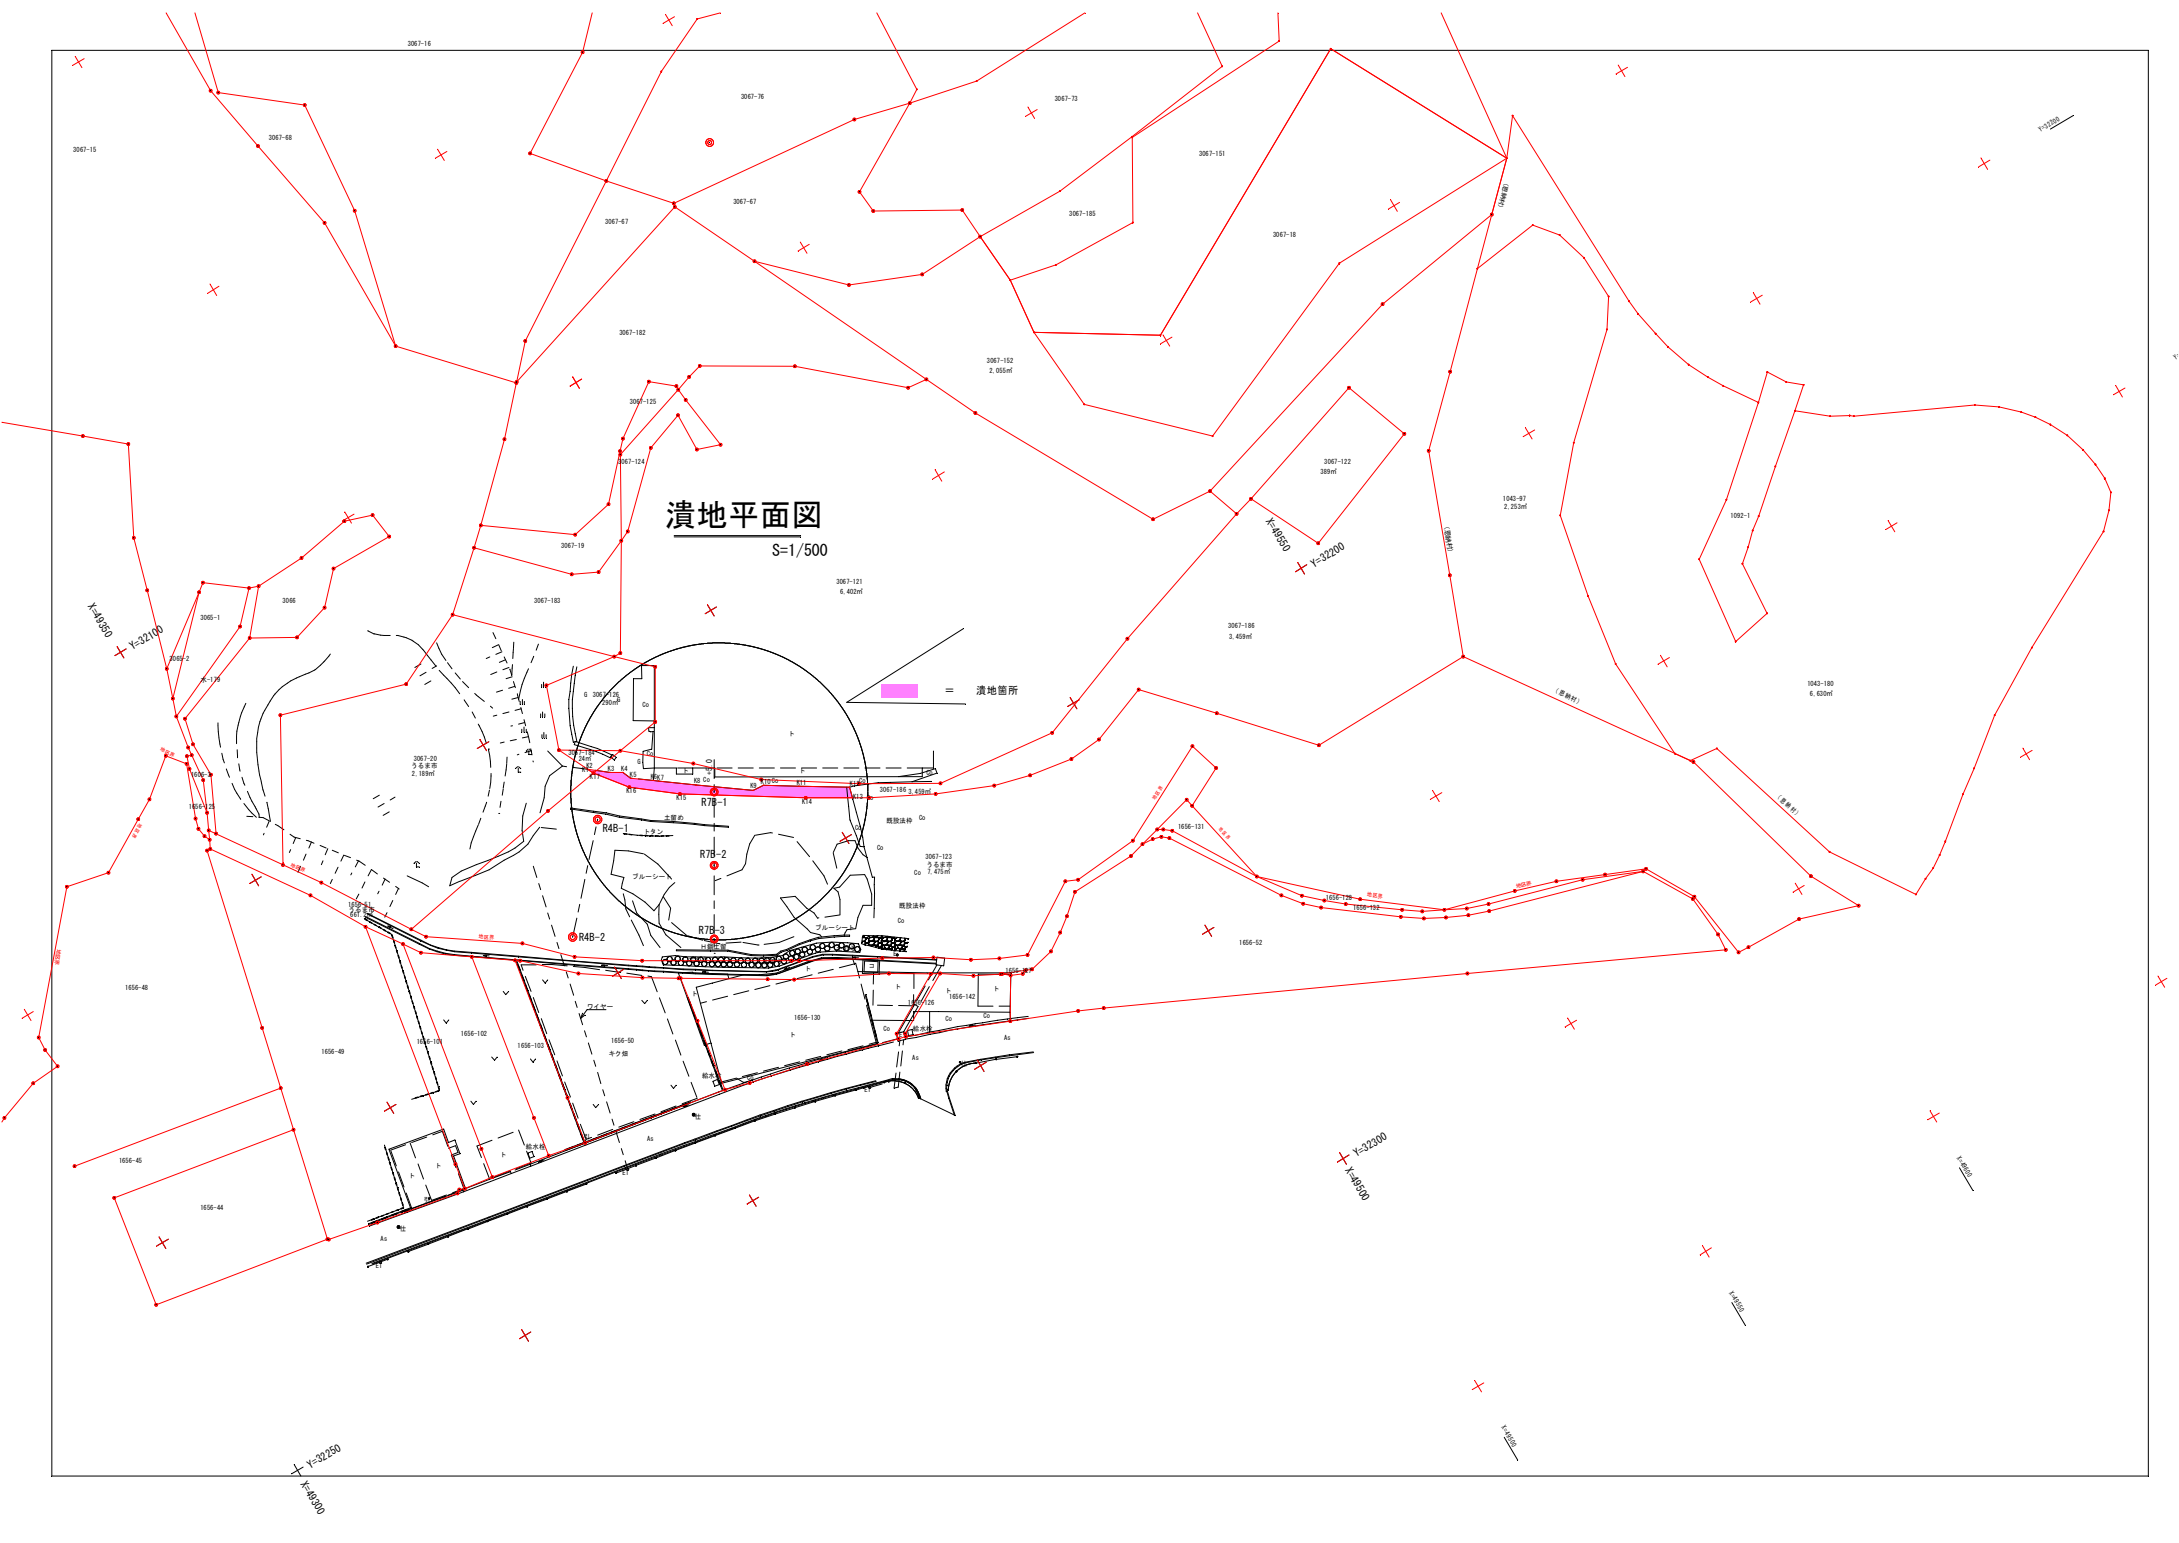



業務箇所

縮尺 1 : 2500

