
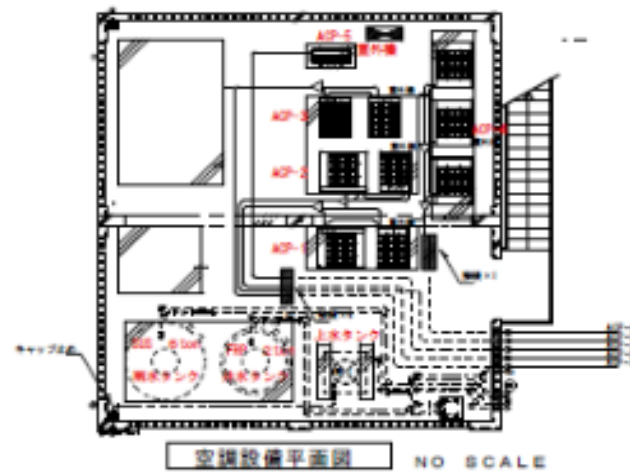


空調設備系統図

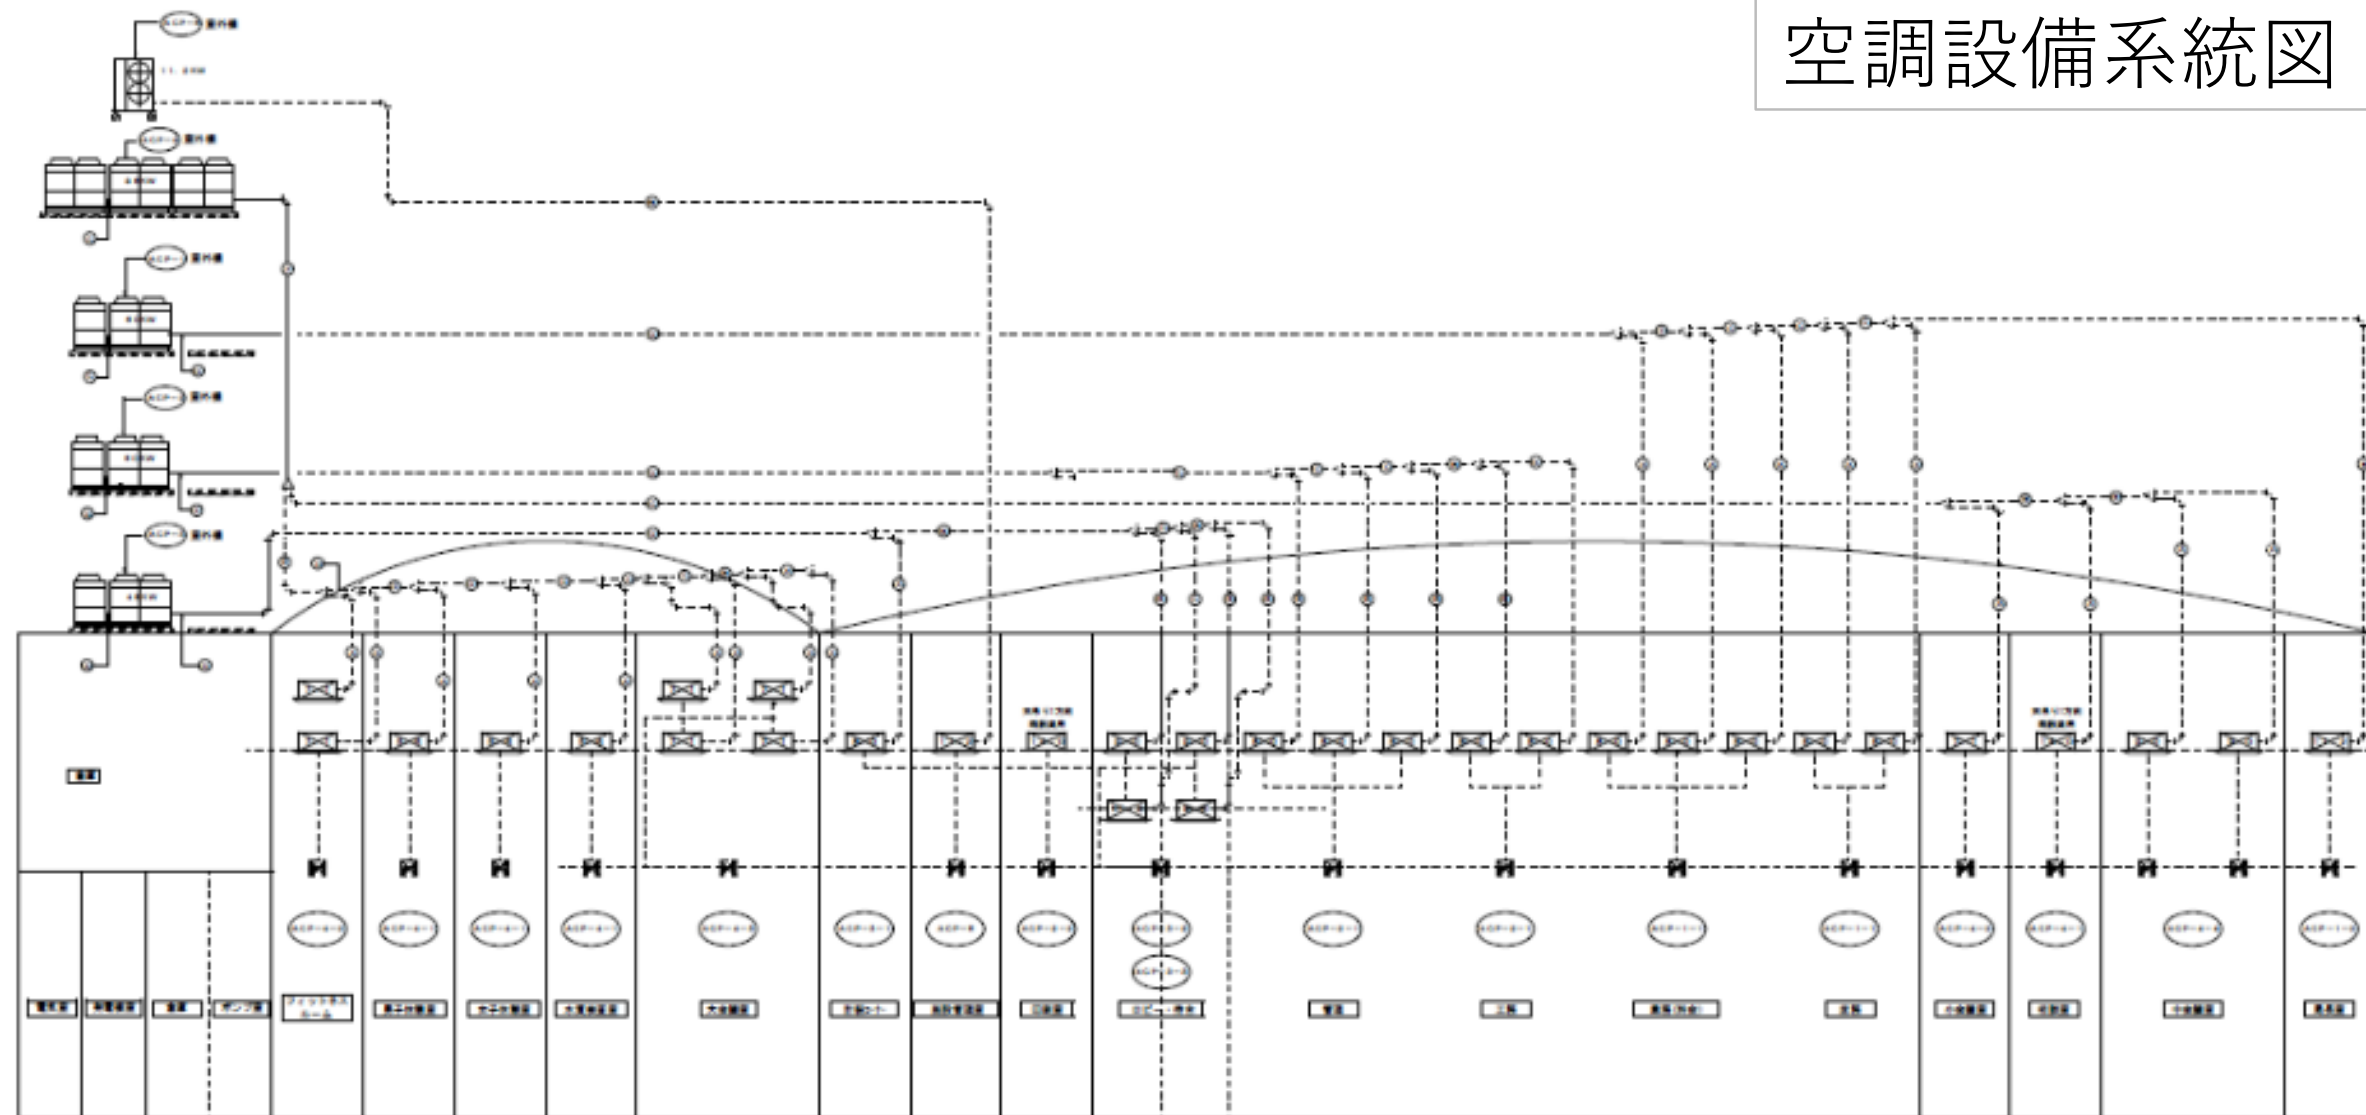

※実線は新設を示す。

空調設備系統図 NO SCALE

冷媒管サイズ

①	9.56×15.96
②	9.56×19.16
③	12.76×25.46
④	15.96×31.86
⑤	19.16×38.16
⑥	22.26×44.56
⑦	12.76×19.16
⑧	15.96×25.46×31.86